






**EAST (STREET) ELEVATION 1:100**

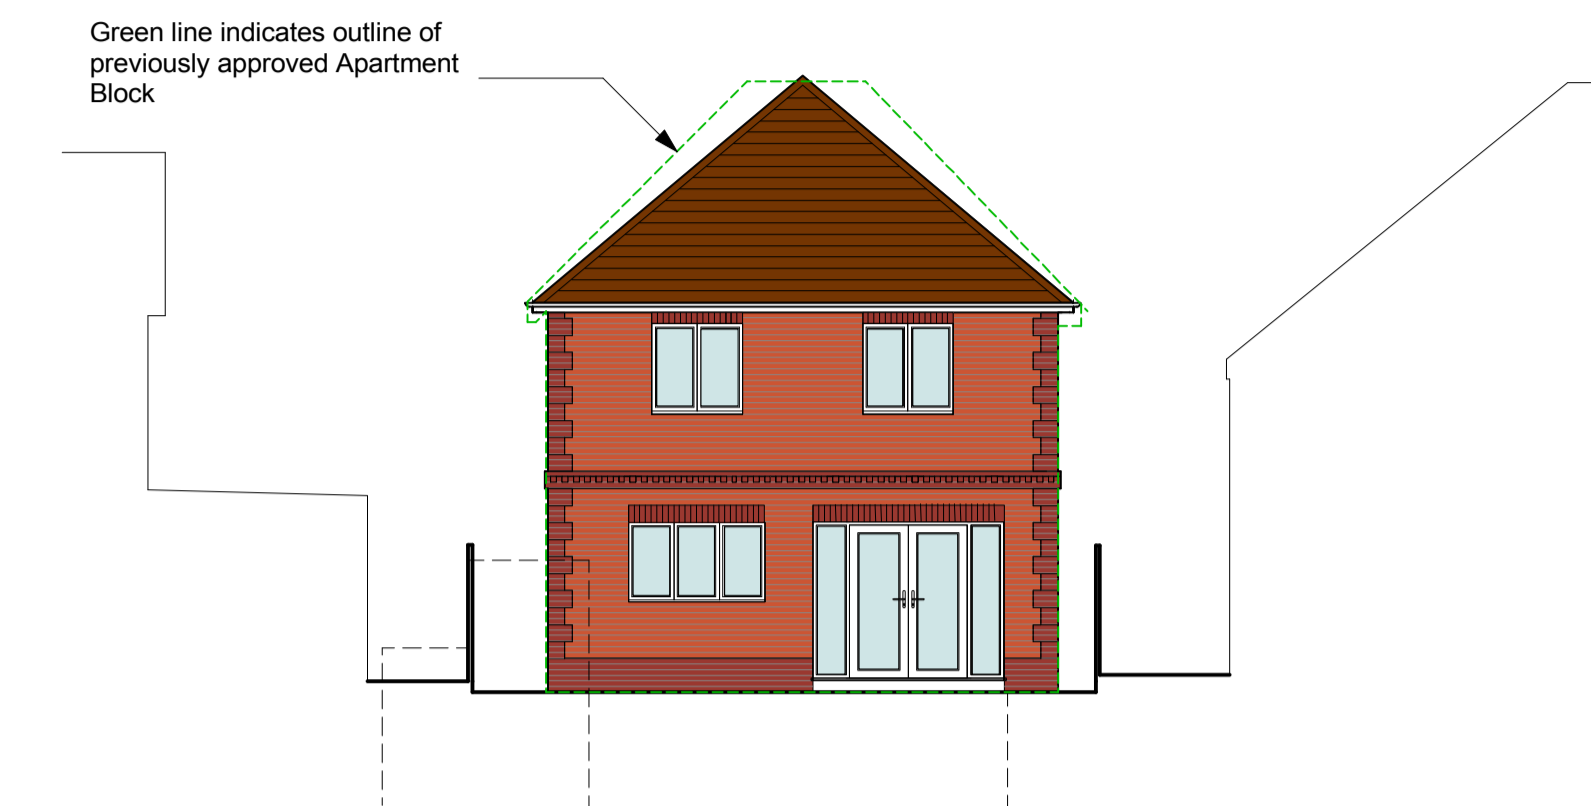


**WEST ELEVATION 1:100**

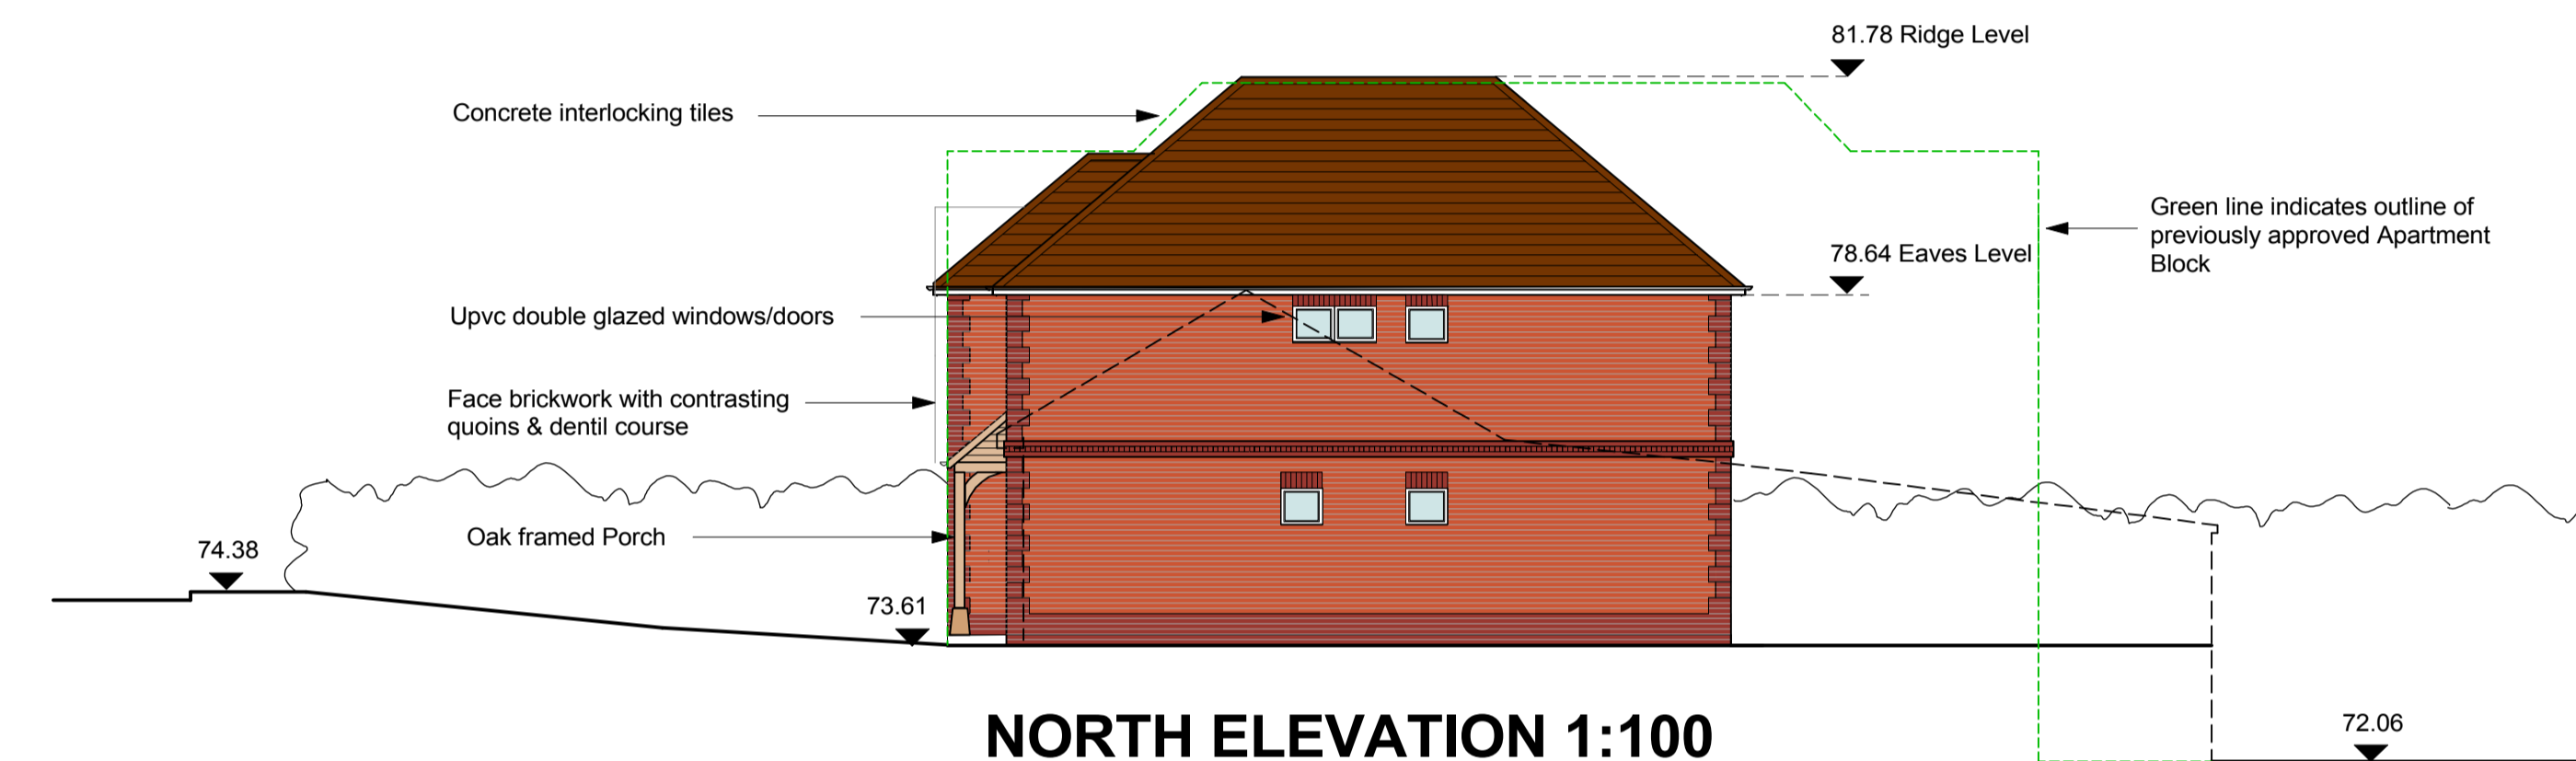

**NORTH ELEVATION 1:100**

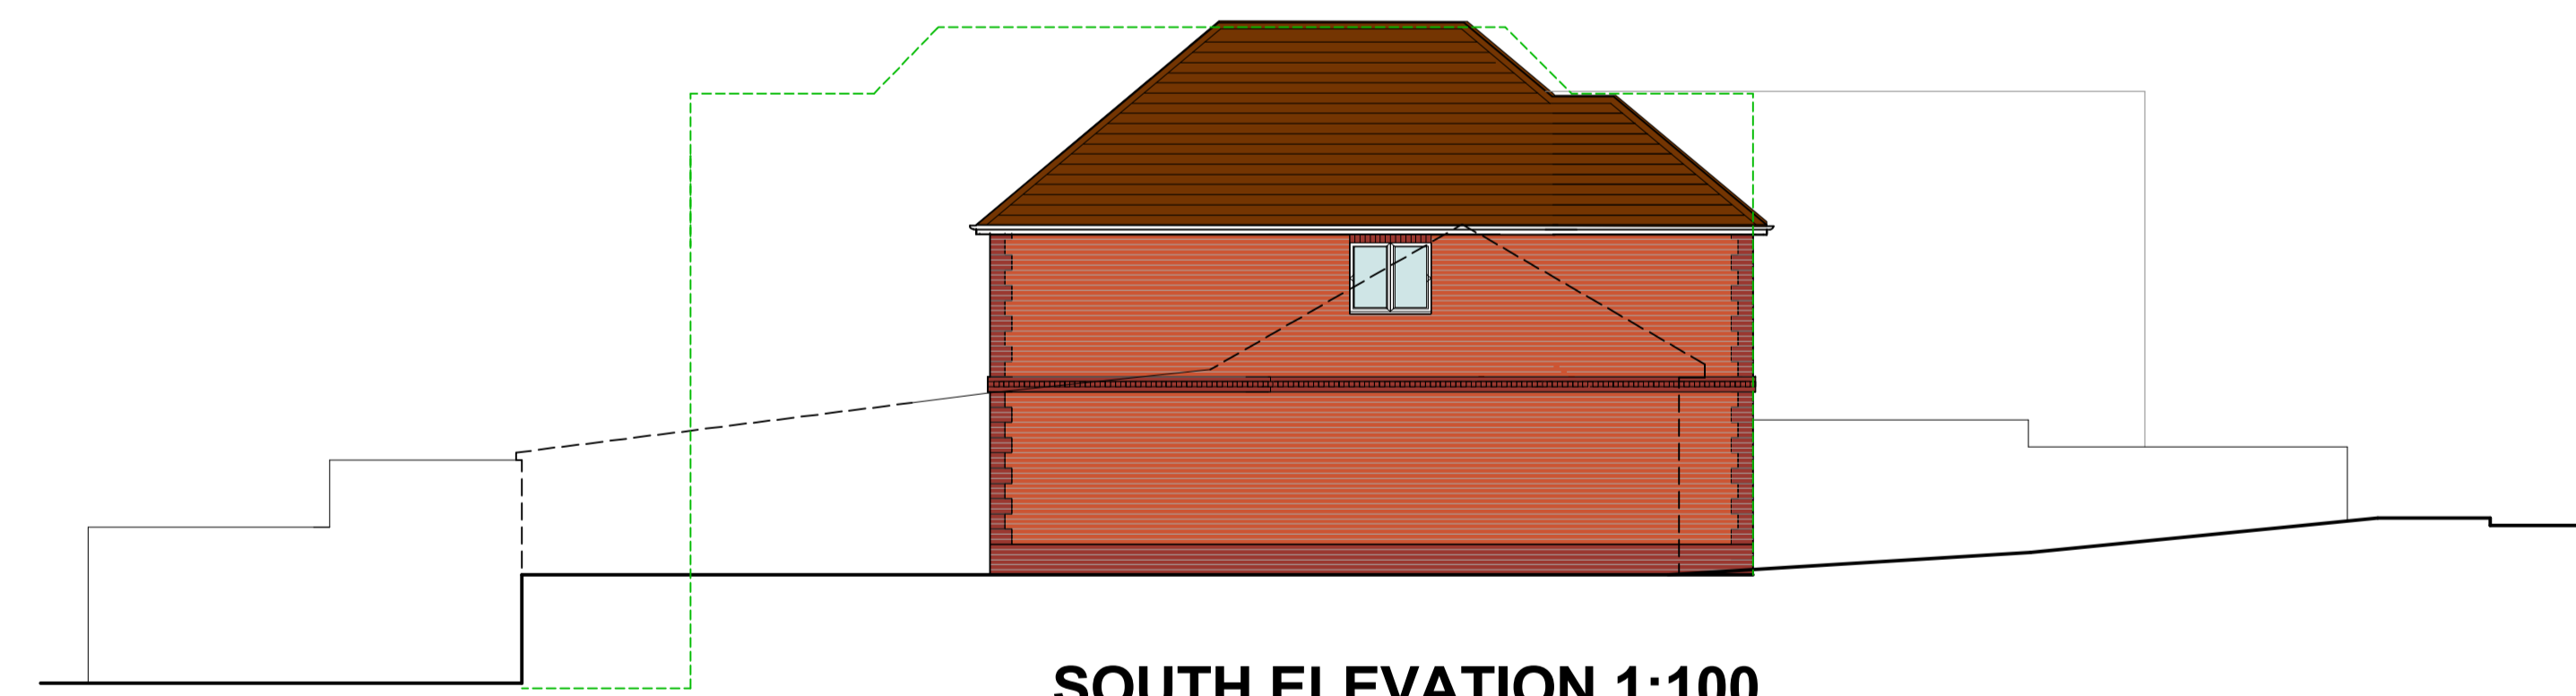


**SOUTH ELEVATION 1:100**

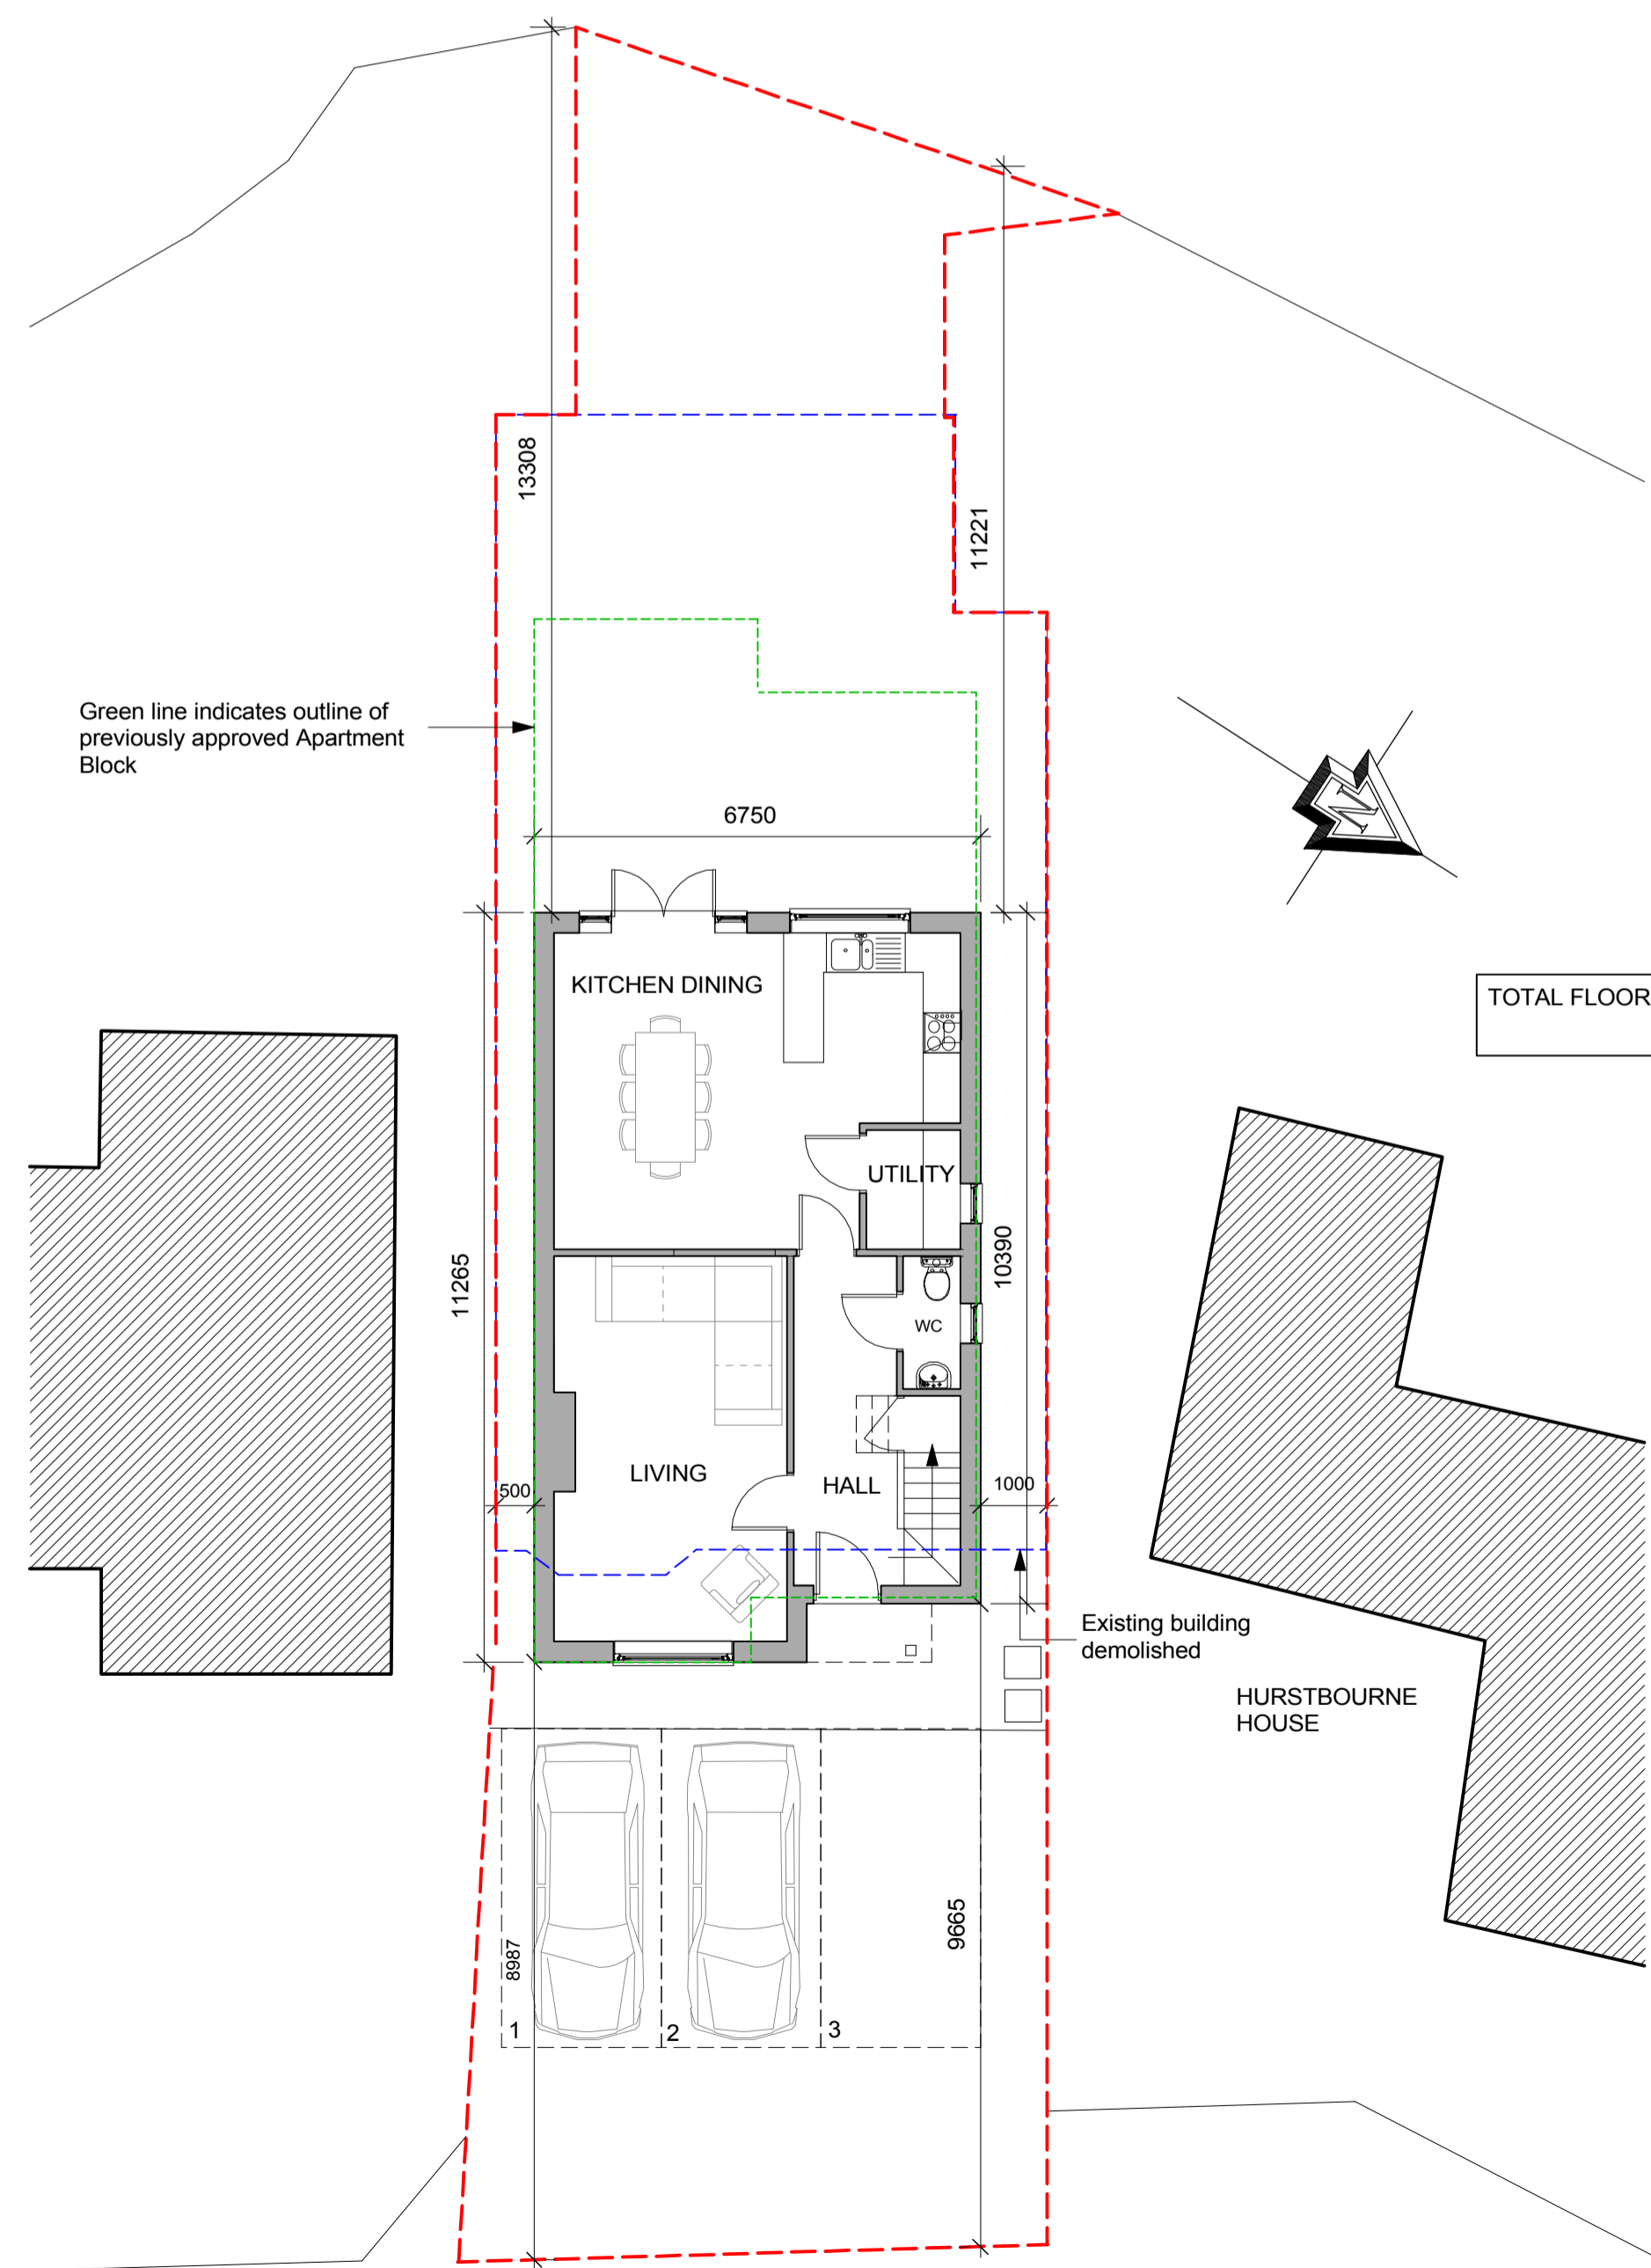


**GROUND FLOOR/SITE PLAN 1:100**

0 1 2 3 4 5 6 7 8 9 10 metres

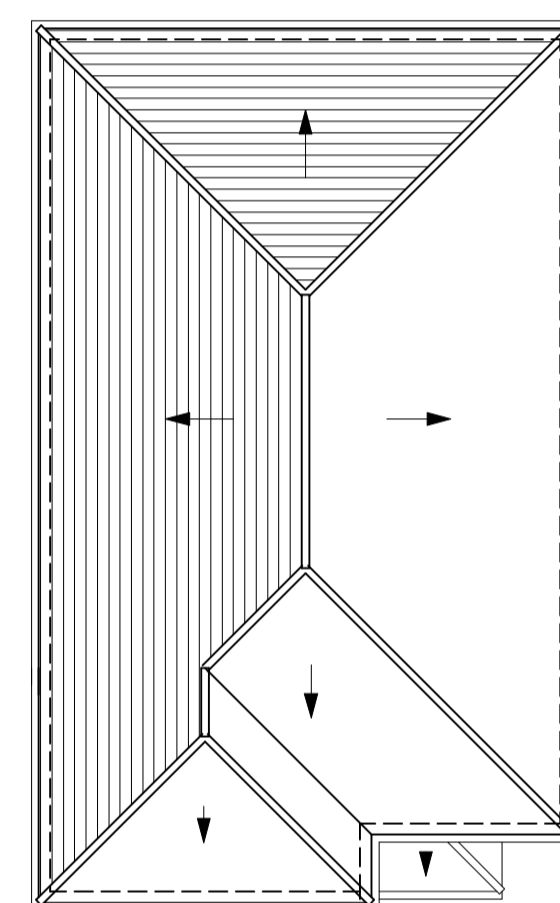

**ROOF PLAN 1:100**

TOTAL FLOOR AREA: 146.64 m sq  
1578.41ft sq

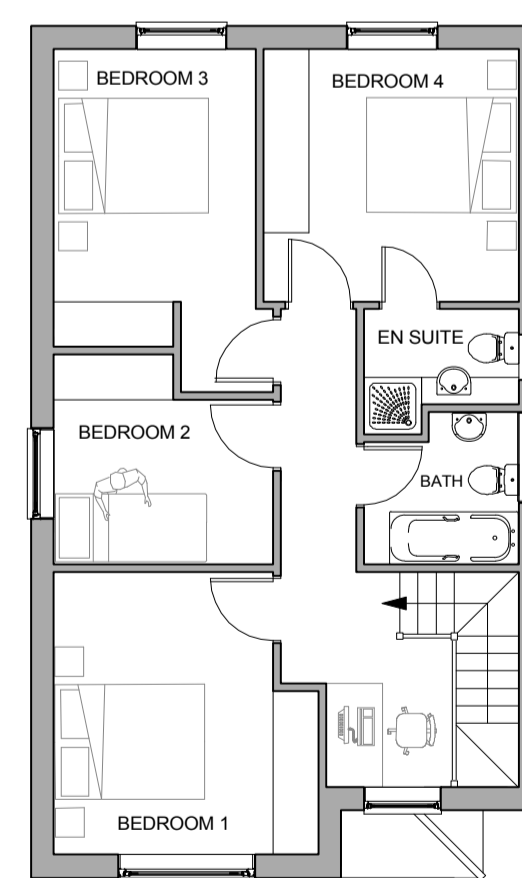

**FIRST FLOOR PLAN 1:100**



Tel: 01962 622630 E-Mail: info@jacquisitions.com Website: www.jacquisitions.com

Project: Proposed New Dwelling:  
Former Workshops  
Southampton Road  
Whaddon

Drawing: Plans & Elevations

Scale: 1:100 @ A1 Date: May 2016

DWG No: 51/16/01

Rev: